


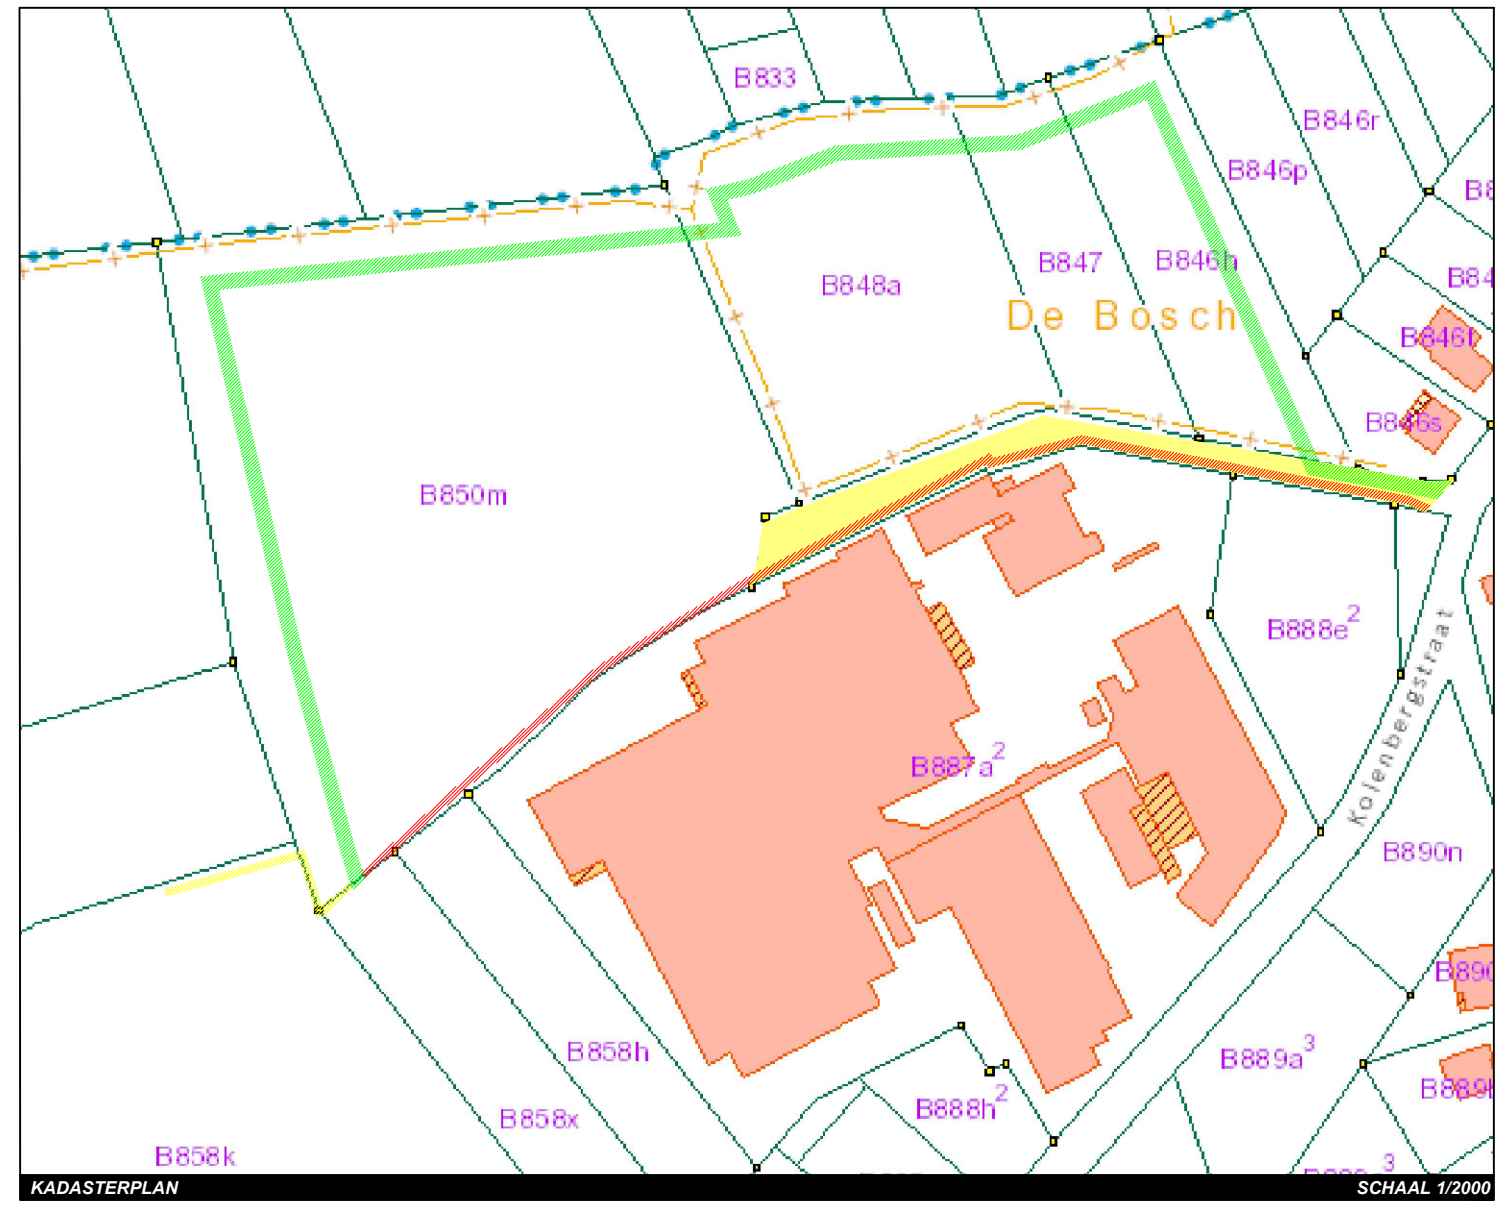

LOT 1
Deel openbaar domein
14a 94ca
te onttrekken aan het
openbaar domein

Coordinatentabelle Lambert 72			Coordinatentabelle Lambert 72		
Nr	X	Y	Nr	X	Y
1	10197119	18537729	24	10191612	18534702
2	10190221	18537729	25	10190718	18534702
3	10171346	18537512	26	10161183	18536750
4	10161172	18537518	27	10094969	18528068
5	10154577	18537518	28	10094969	18530116
6	10108193	18546130	29	10101004	18534470
7	10103380	18546605	30	10101004	18537673
8	10099955	18546605	31	10070692	18537673
9	10099955	18544047	32	10070692	18538211
10	10100321	18544049	33	10111846	18536615
11	10100321	18544049	34	10111846	18536615
12	10088920	18533059	35	10101216	18536574
13	10090263	18527632	36	10118551	18538027
14	10090263	18528410	37	10118551	18538027
15	10090927	18527632	38	10107544	18537834
16	10090668	18527743	39	10070775	18537669
17	10090668	18527743	40	10070775	18537669
18	10087067	18542384	41	10099778	18532356
19	10080895	18543717	42	10099778	18529134
20	10080895	18543717	43	10090314	18535051
21	10101201	18544625	44	10010314	18535051
22	10103685	18545700	45	10010314	18535051
23	10020421	18545984	46	10010314	18535051
47	10010314	18535051	47	10010314	18535051
48	10010314	18535051	48	10010314	18535051
49	10010314	18535051	49	10010314	18535051
50	10010314	18535051	50	10010314	18535051

TE BEHOUDEN ROOILIJN
TE BEHOUDEN DEEL VOETWEG NR. 39

ONTWORPEN ROOILIJN
TE VERLEGGEN DEEL VOETWEG NR. 3
1 t.e.m.26-1: 2305 m²

AF TE SCHAFFEN ROOILIJN
AF TE SCHAFFEN DEEL VOETWEG NR.
15-27 t.e.m. 43-15: 703 m²